




EXISTING 5th FLOOR LAYOUT, BLOCK D

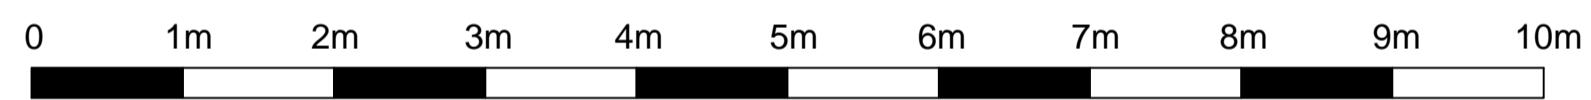

LOCATION PLAN

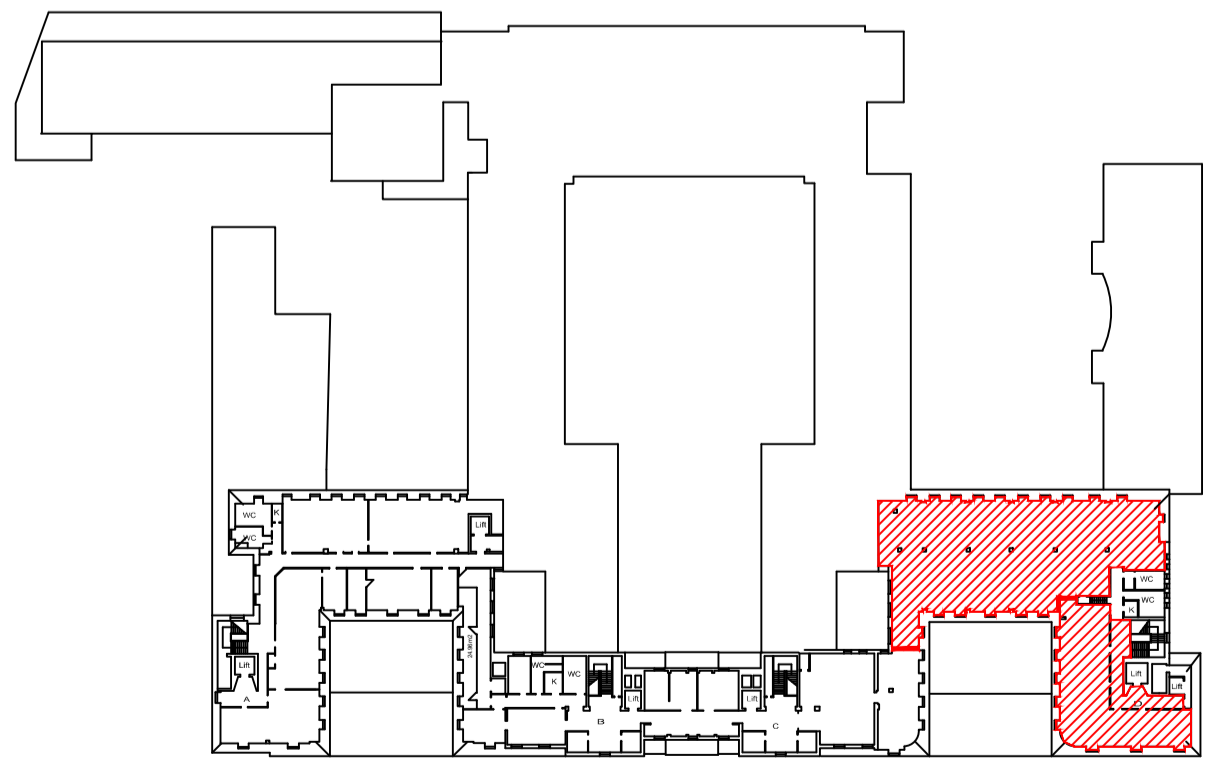

CLIENT BRITISH MEDICAL ASSOCIATION			 Herrington ASSOCIATES Architectural Consultants Building Surveyors Planning Supervisors Rye House 28 Easton Street High Wycombe Bucks HP11 1NT Telephone: 01494 452339 Fax: 01494 520008 E-mail: enq@herringtons.co.uk Web: www.herringtons.co.uk
PROJECT BMA HOUSE, TAVISTOCK SQUARE, LONDON WC1H 9JP	DRAWING No. 6892-5	SCALE 1:50	
DRAWING EXISTING 5th FLOOR LAYOUT			
DATE 24/05/10	DRAWN BY MEE	REV. B	
COPYRIGHT 2001			