


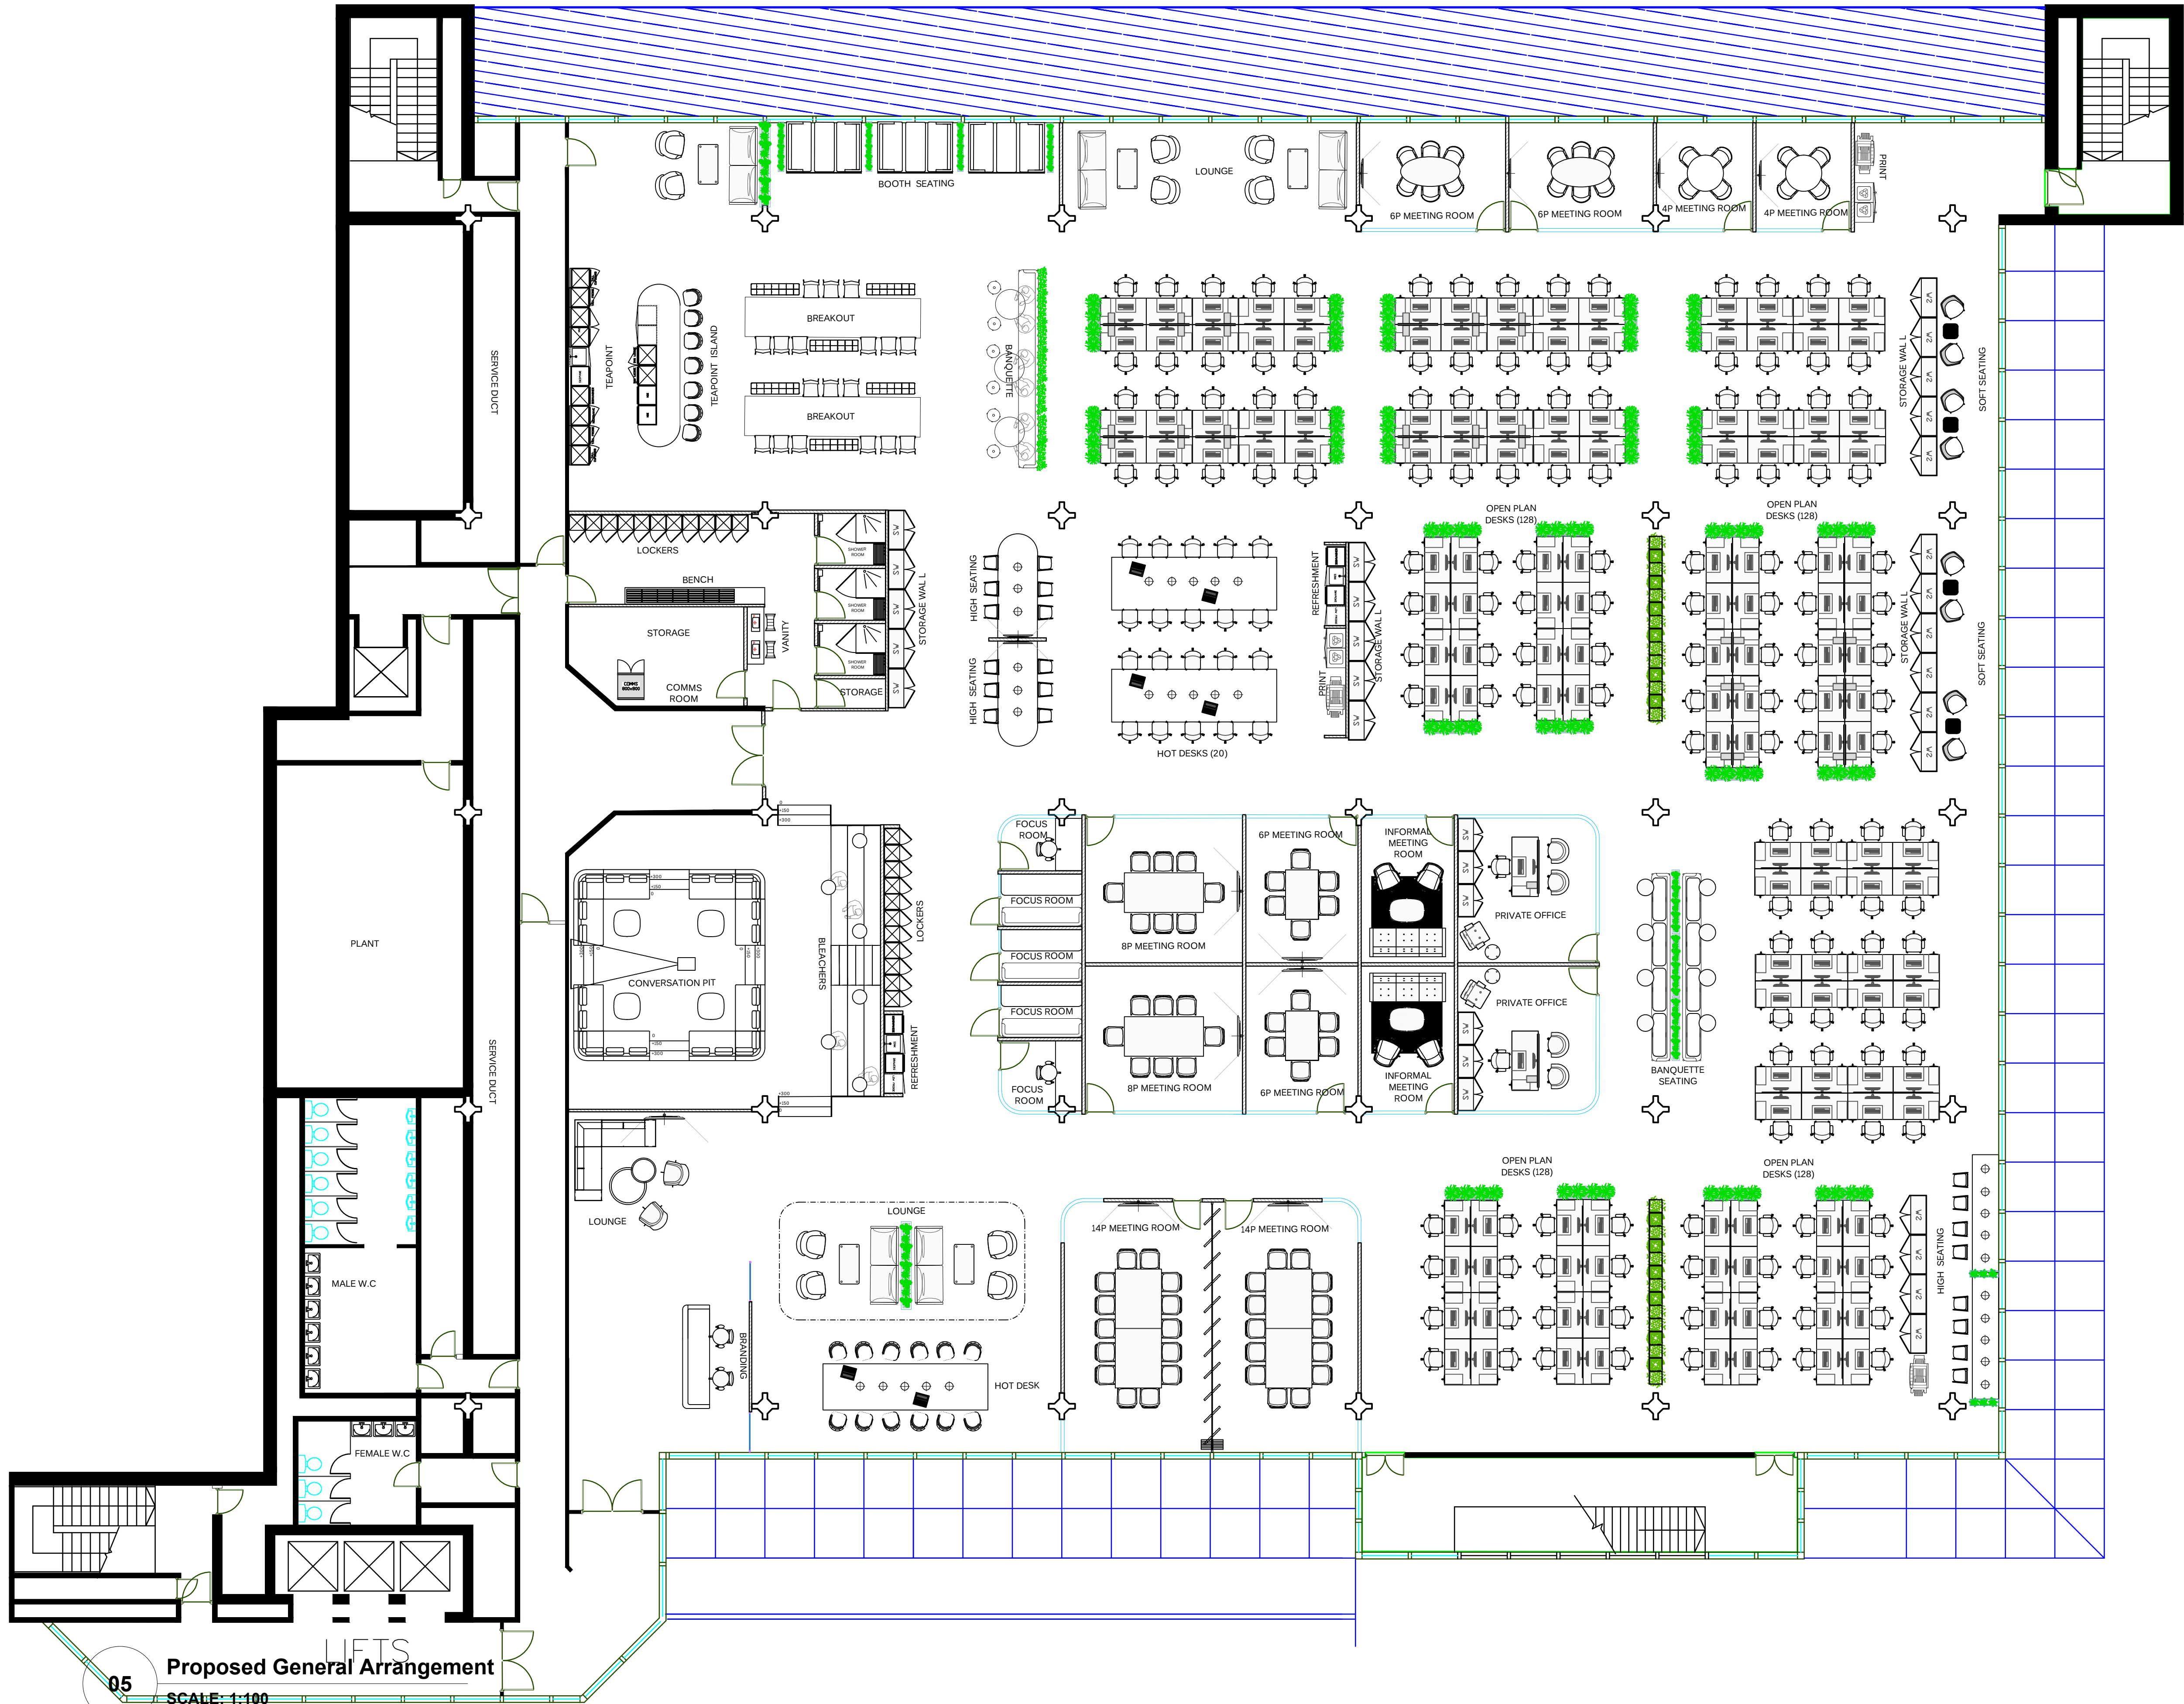

05 Proposed General Arrangement

SCALE: 1:100

NOTE

This drawing is not to be scaled.

Appointed contractors are requested to notify White Paper of any discrepancies or variations relating to setting-out prior to manufacture and construction.

All information is subject to statutory approval and site survey.

The general contractor is to carry out a check site survey to confirm that the design intent can be met and that it is appropriate for the environment in which it is to be installed.

The general contractor is to notify White Paper in writing of all preparation works that are required to be carried out prior of their works.

INFORMATION

REVISIONS			
REV	DATE	DESCRIPTION	BY
CHK			
CLIENT			

CLIENT

PROJECT
Z5 TRUMAN BREWERY

TITLE
PROPOSED GENERAL
ARRANGEMENT: 5TH FLOOR

whitepaper

WHITEPAPER
7-10 Bateman's Row
London, EC2A 3HH
hello@whitepaperco.com
+44 203 859 4444

DATE	25.03.2022	SHEET	A1	DRAWN BY	CDM
SCALE	1:100 @ A1	FILE REF.	/	CHECKED BY	MB
DRAWING NUMBER					
PROJECT NUMBER	WPD398	FLOOR/TYPE	05	NUMBER	GA
REVISION	-				

This drawing is protected under copyright and at no time should this drawing be reproduced in whole or in part without the permission of White Paper.

© COPYRIGHT