
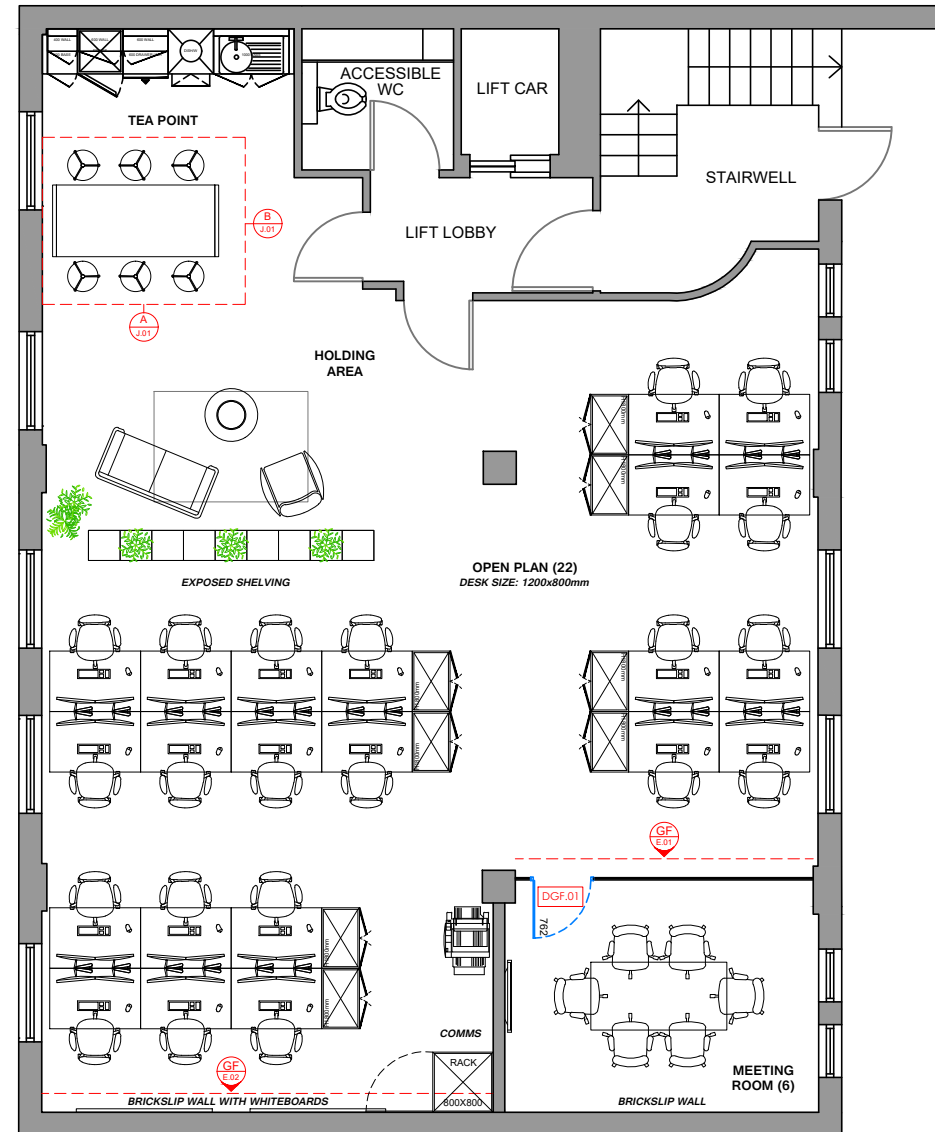


FOR APPROVAL/COMMENT ONLY - DO NOT CONSTRUCT FROM THIS DRAWING

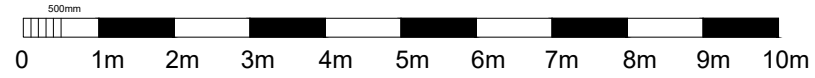

NOTES

THIRDWAY INTERIORS DO NOT ACCEPT LIABILITY FOR ANY ERRORS AND OMISSIONS ARISING FROM THE PREPARATION OF BASE BUILD DRAWINGS WHICH ARE DERIVED FROM ORIGINAL MATERIAL PROVIDED BY OTHERS.

ALL DISCREPANCIES ARE TO BE REPORTED TO THIRDWAY INTERIORS.

GRID LINES ARE FOR REFERENCE PURPOSES ONLY.

ALL DIMENSIONS TO BE VERIFIED BY CONTRACTOR ON SITE PRIOR TO ANY WORKS COMMENCING.

DO NOT SCALE FROM THIS DRAWING.

THIS DOCUMENT IS THE PROPERTY OF THIRDWAY INTERIORS. COPYRIGHT IS RESERVED BY THEM, AND THE DRAWING IS ISSUED ON THE CONDITION THAT IT IS NOT COPIED, REPRODUCED OR RETAINED BY, NOR DISCLOSED TO ANY UNAUTHORISED PERSON, EITHER WHOLLY OR IN PART, WITHOUT THE CONSENT IN WRITING FROM THIRDWAY INTERIORS.

©THIRDWAY INTERIORS

GENERAL KEY

- DOOR REFERENCE NUMBER
- ROOM REFERENCE NUMBER
- PLY LINED WALL
- NEW 100mm FULL HEIGHT PARTITION (RAF TO FGL)
- NEW 100mm HALF HEIGHT PARTITION (FROM RAF)
- NEW 30mm GLASS PARTITION
- NEW SOLID CORE TIMBER DOOR (SEE DOOR SCHEDULE)
- NEW FRAMED GLASS DOOR (SEE DOOR SCHEDULE)

STATUS

- Approval / Comment
- Building Control
- Contract
- Construction
- As-Built

REVISION DETAIL

REV	DETAIL	BY	DATE
-	-	-	DD/MM
-	-	-	-
-	-	-	-
-	-	-	-
-	-	-	-
-	-	-	-
-	-	-	-

CLIENT

PICTON CAPITAL

PROJECT ADDRESS

**UNIT 25
ANGEL GATE
326 CITY ROAD
LONDON
EC1V 2SH**

DRAWING TITLE

**GROUND FLOOR
GENERAL ARRANGEMENT
FOR APPROVAL**

DWG NO: **19344-GF-U25-GA**

REVISION: **B**

SCALE @A1: **1:50** @ A3: **1:100**

DATE: **24.08.18**

DRAWN BY: **DJ**

CHECKED BY: **-**

